




Front View

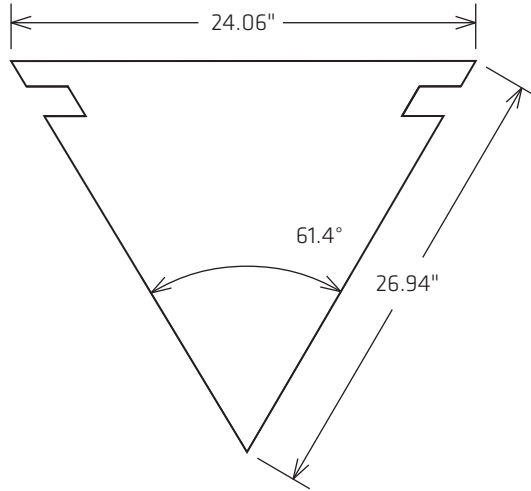



Side View

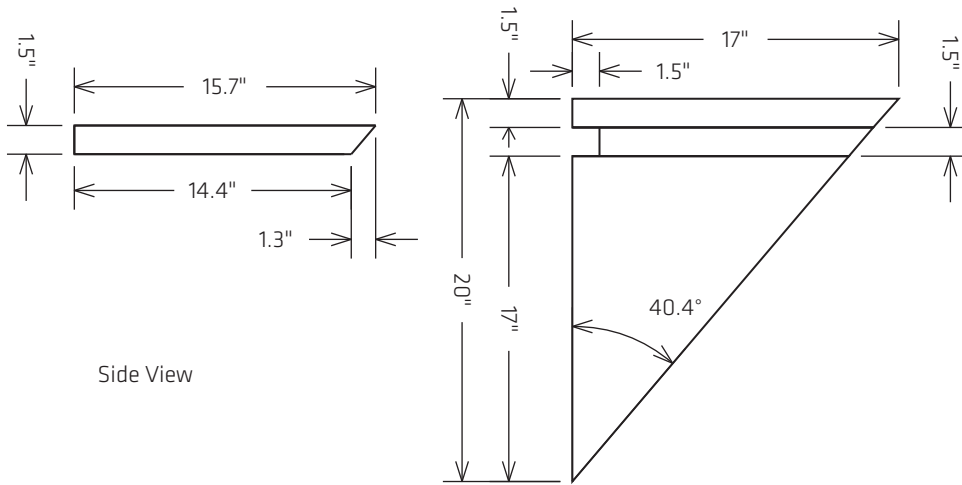

End View of Supports

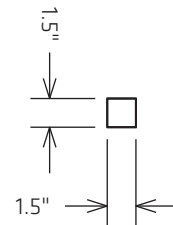

Top View

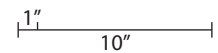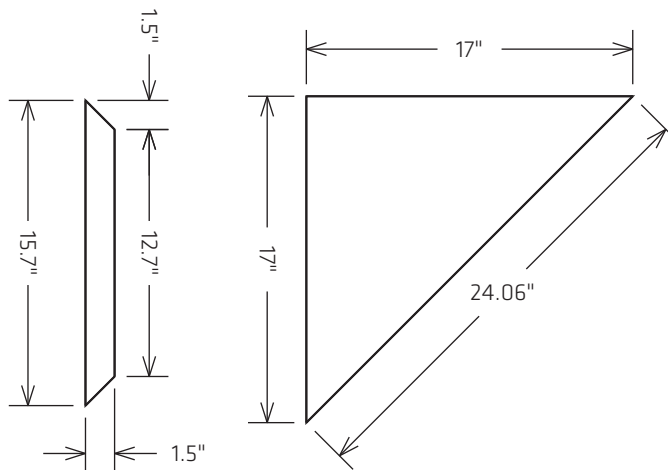

HYDRO-BLOK™

The BETTER Shower System

www.hydroblok.com

PO Box 12076 Murrayville RPO
Langley, British Columbia
CANADA V2Y 0M6
Tel: 1-778-278-2730

SKU

HBDBM

Description

DIAMOND BENCH MEDIUM

Date January 01, 2015

Revision 2015.1

Scale 1:10

Drawing Number

Drawn by: CC

Approved by: KK

Usage Distribution

1 of 1